


PROFIL NR.	0	25	50	75	100	125	150	175	200	225	250	275	300	325	350	375
HOR.KURV.	R=∞	R=-14			R=∞		R=-130		R=∞	R=-150				R=-15		R=∞
BREDEUTV.																
TVERRFALL																
H.k.j.b.k.l	%		3.0%	3.0%	3.0%						3.0%	3.0%		3.0%	3.0%	3.0%
V.k.j.b.k.																
OVERBYGN.T.																

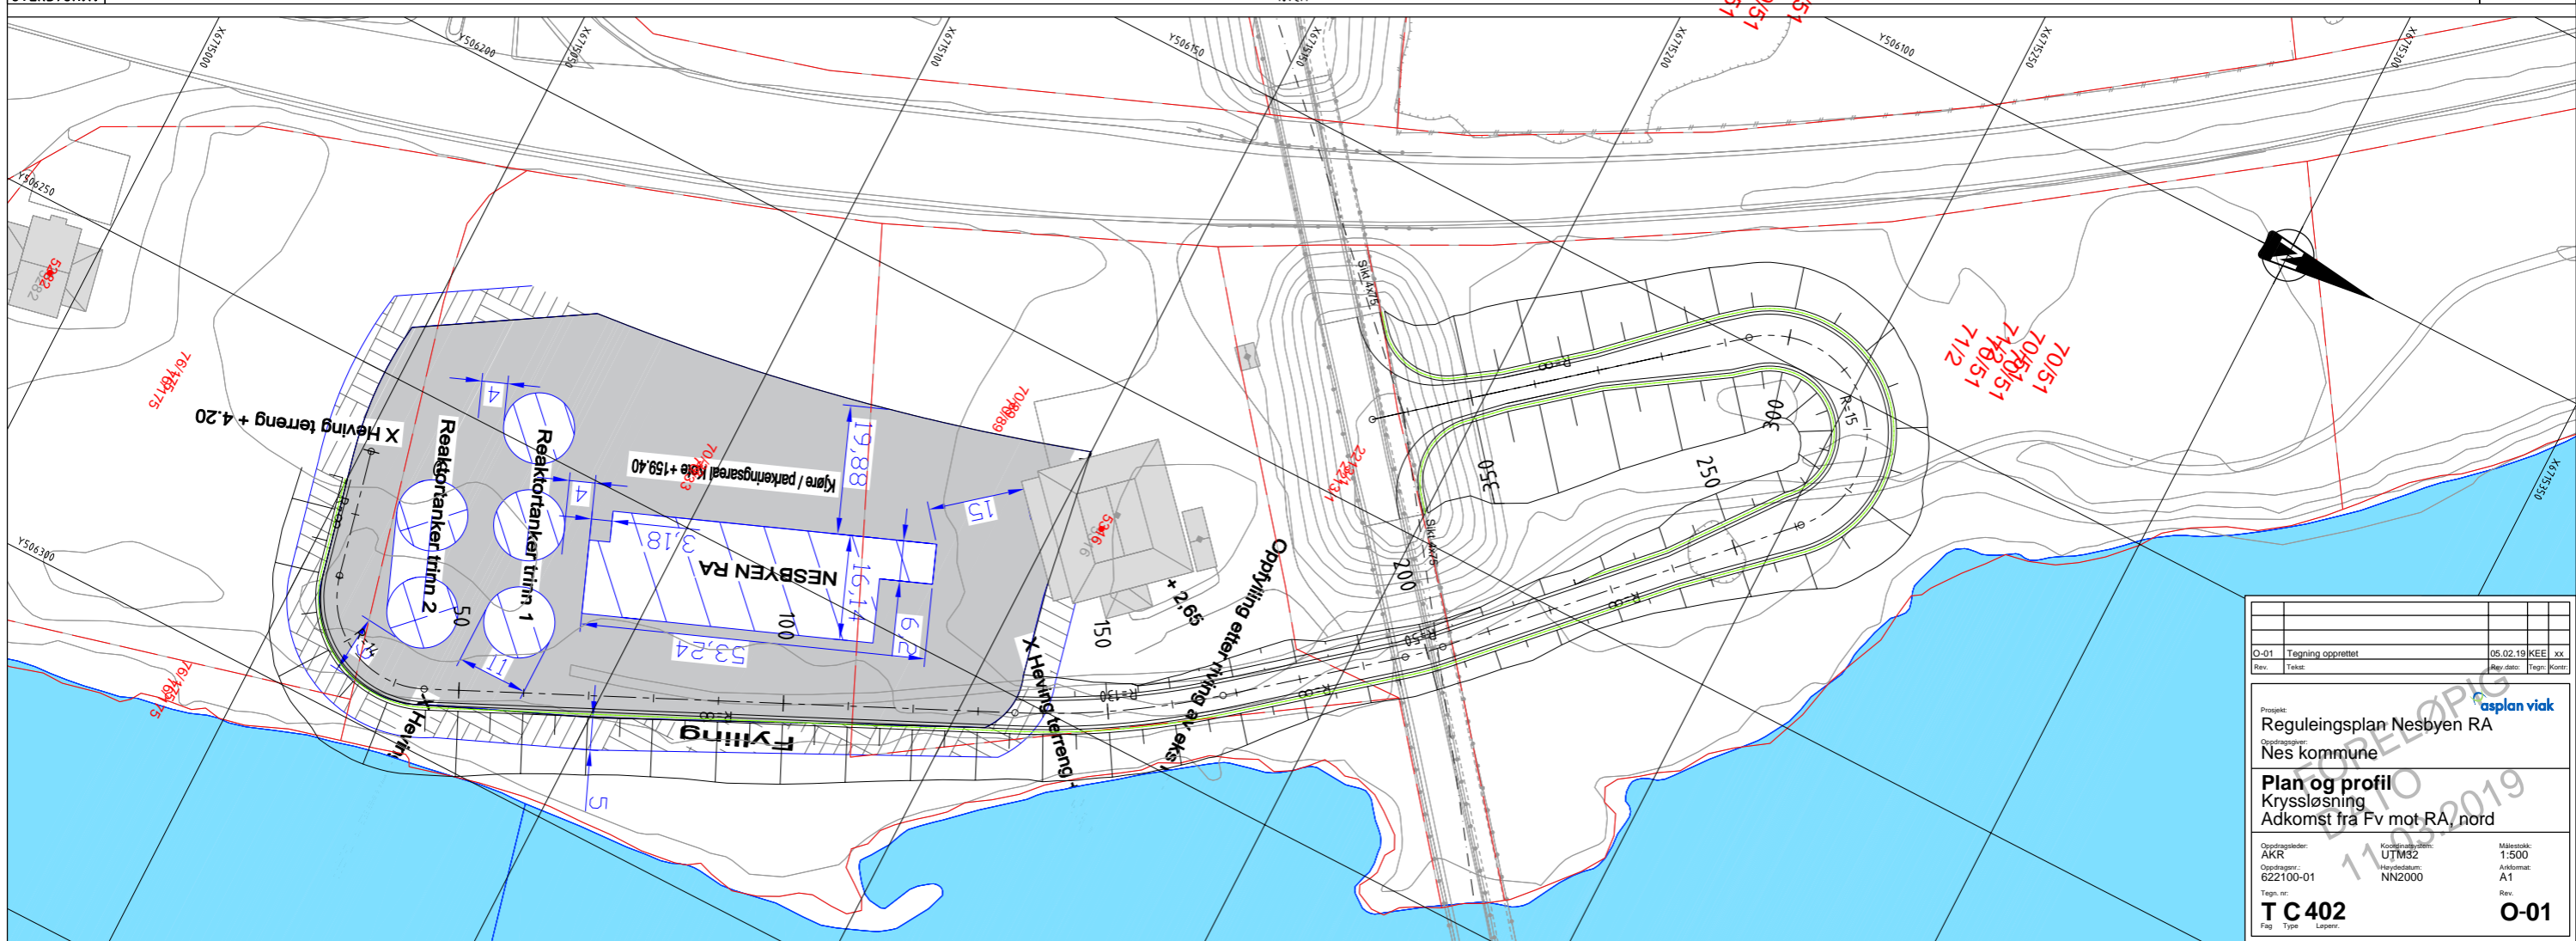

Q-01	Tegning opprettet	05.02.19	KEE	xx
Rev.	Tekst			
Prosjekt: Reguleringsplan Nesbyen RA Oppdragsnr.: AKR Oppdragsnr.: 622100-01 Tegning: T C 402 Fag: Type: Løpnr.				
Plan og profil Kryssløsning Adkomst fra Fv mot RA, nord				
Kartprosjekt: UTM32 Høyde datum: NN2000		Målestokk: 1:500 Arkformat: A1 Rev.: 0-01		